




1051 46th Avenue
 Oakland, Ca 94601
 T. 510.533.7693
 F. 510.533.0815
 www.arrowsigncompany.com

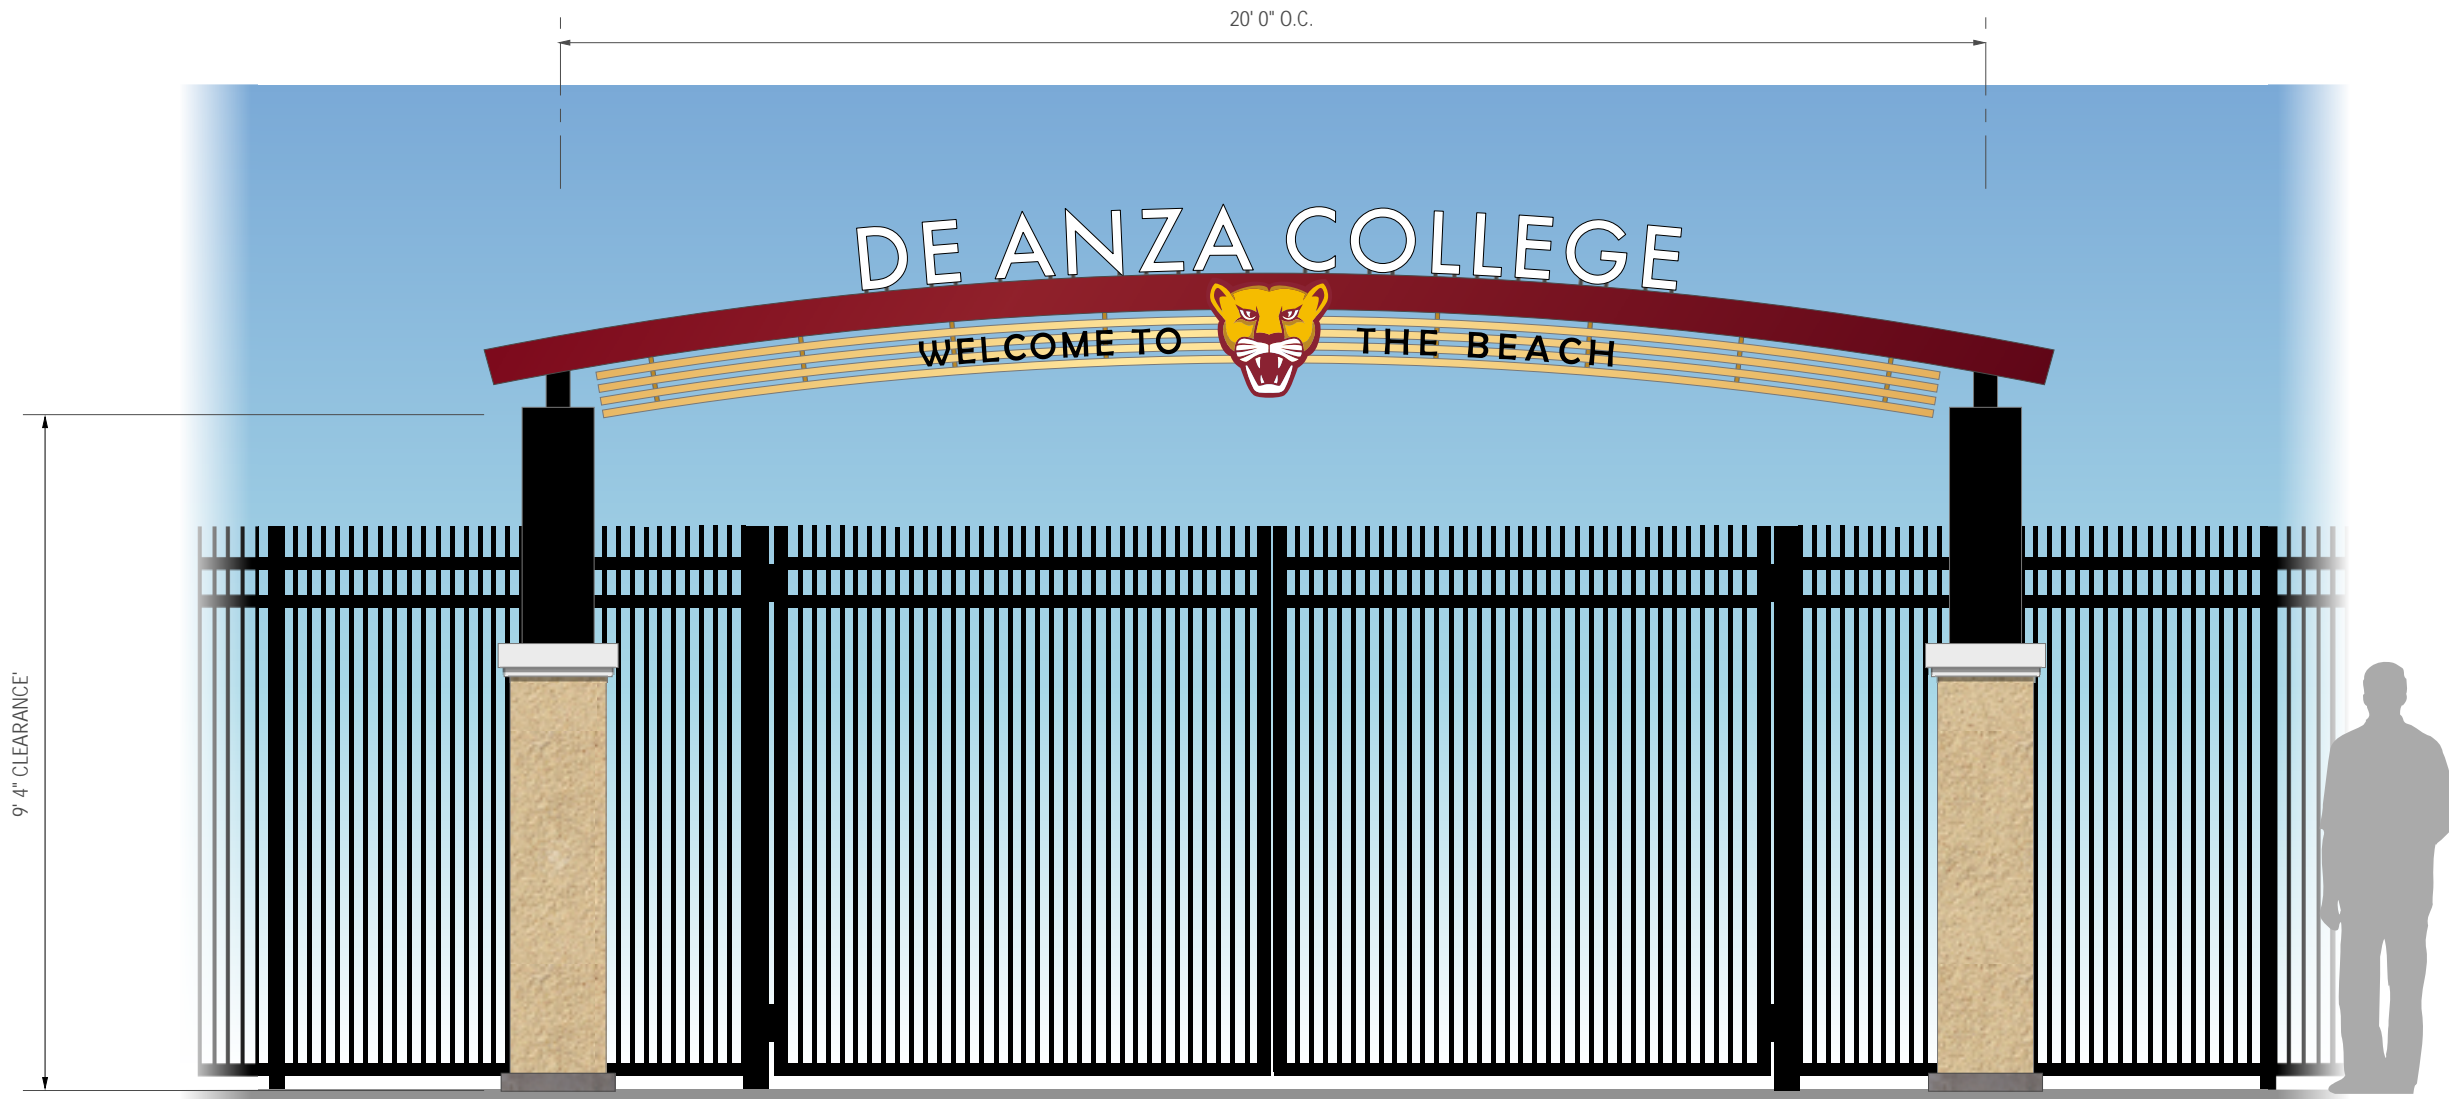

A GATEWAY ELEVATION

SCALE 3/8" = 1' 0"

Project

De Anza College
 Cupertino, Ca

Date:
 1-5-23

Sales:
 Neal Duffy

Design:
 Charlie Stroud

File Name/Location:
 2023/The Beach Gateway Concepts

Rev.	Date	Description
A	1-20-23	Revise per comments


Customer Approval

This drawing is a representation of colors and may not accurately depict final color of product. Refer to paint swatch or material samples for color reference.

ALL RIGHTS RESERVED
 This is an original unpublished drawing prepared for you by Arrow Sign Co. in a sign program designed for your business. It is not to be shown to anyone outside of your organization nor to be reproduced, copied or exhibited in any fashion.



1051 46th Avenue
 Oakland, Ca 94601
 T. 510.533.7693
 F. 510.533.0815
 www.arrowsigncompany.com

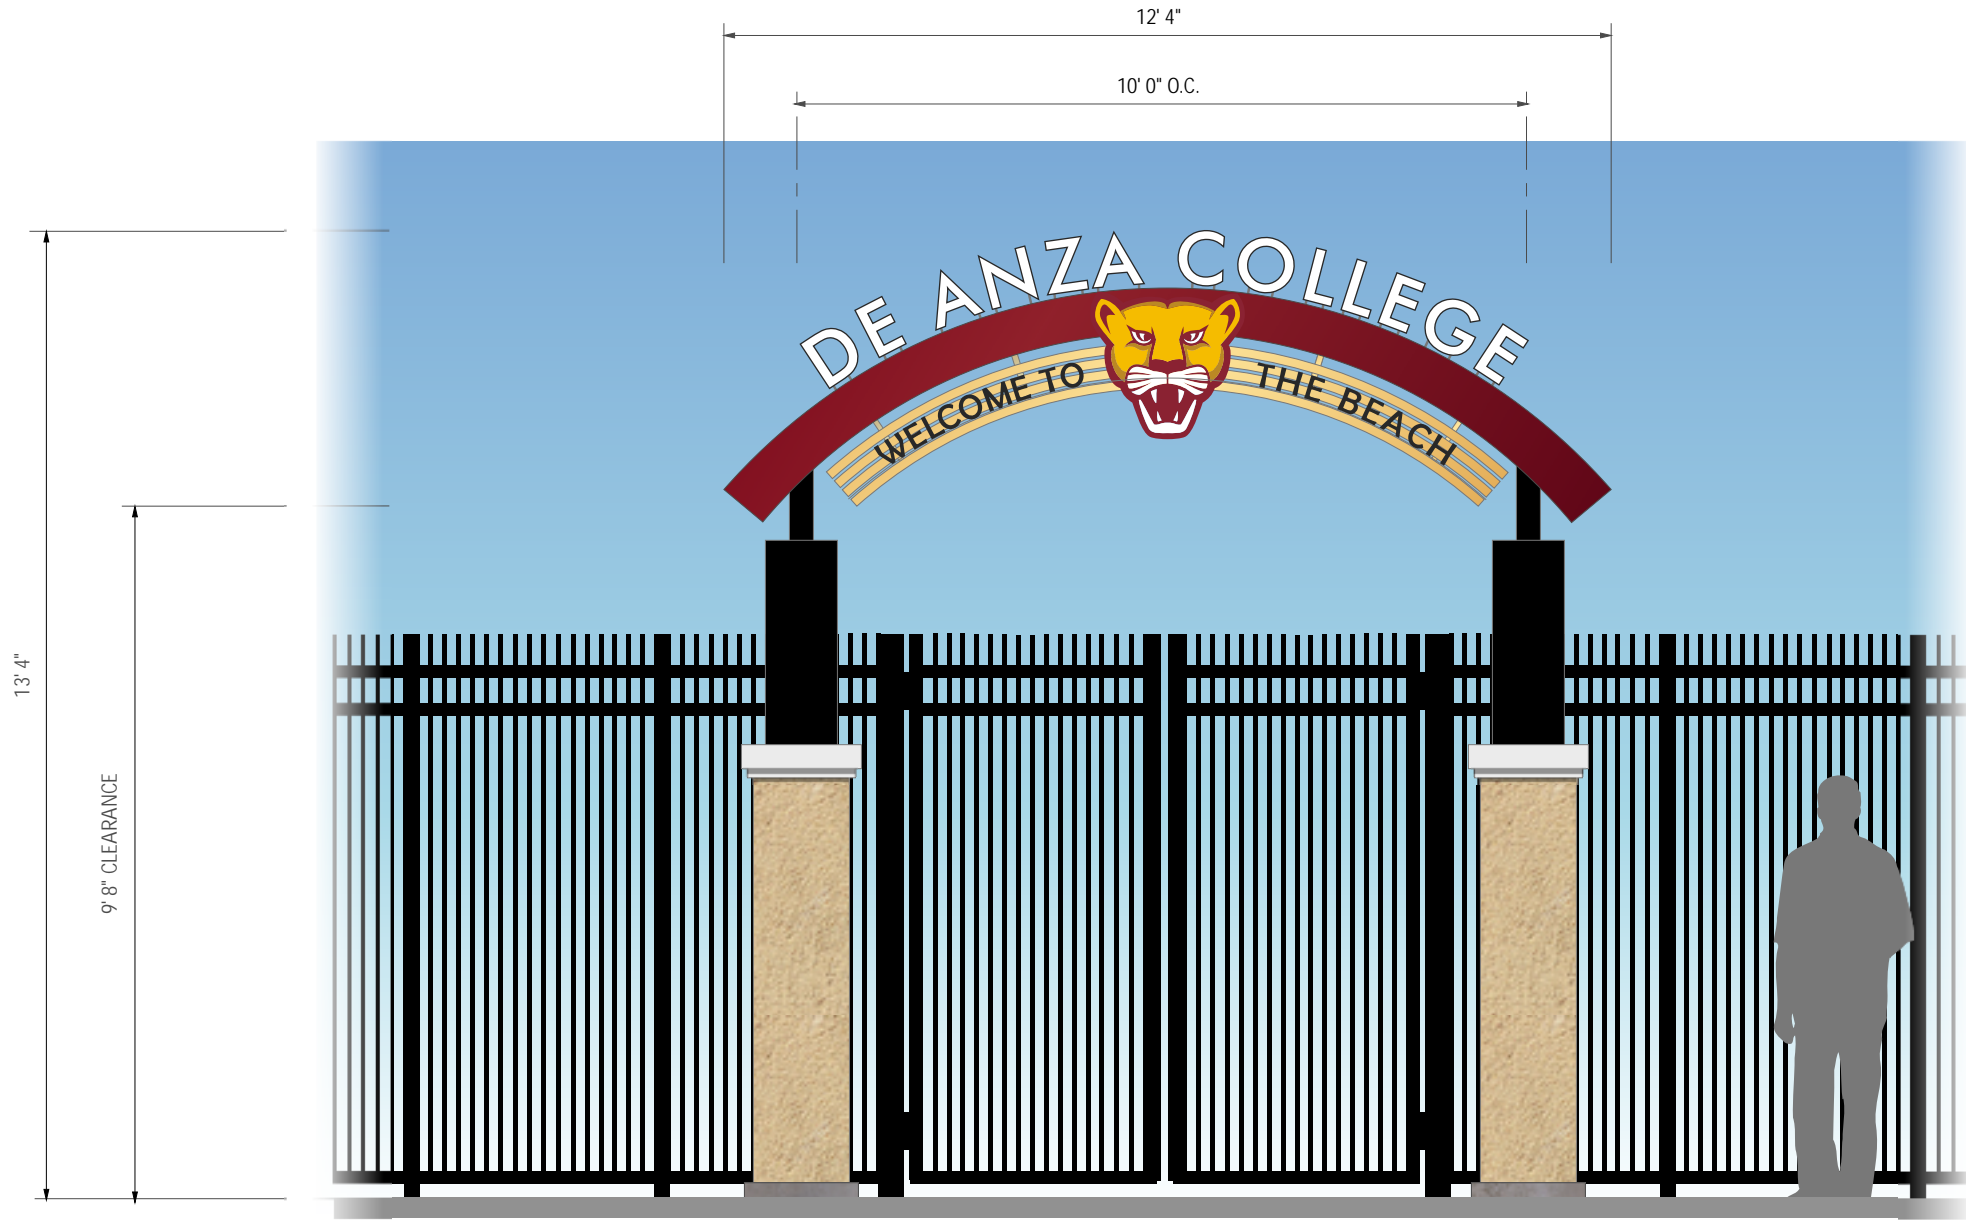

B GATEWAY ELEVATION

SCALE 3/8" = 1' 0"

Project
De Anza College
 Cupertino, Ca

Date:
 1-5-23

Sales:
 Neal Duffy

Design:
 Charlie Stroud

File Name/Location:
 2023/The Beach Gateway Concepts

Rev.	Date	Description

Customer Approval

This drawing is a representation of colors and may not accurately depict final color of product. Refer to paint swatch or material samples for color reference.

ALL RIGHTS RESERVED
 This is an original unpublished drawing prepared for you by Arrow Sign Co. in a sign program designed for your business. It is not to be shown to anyone outside of your organization nor to be reproduced, copied or exhibited in any fashion.